

0064636

LEGEND

SET IP
FOUND IPIN
FND CB
FND GB
RCRD

SET 3/4" DIAM IRON PIPE
FOUND IRON PIN (REBAR)
FOUND CONCRETE BOUND
FOUND GRANITE BOUND
ROCKINGHAM COUNTY
REGISTRY OF DEEDS

NOTES




- OWNERS OF RECORD:
LOT 21: JAMES BUCHANAN & MICHAEL OILER
TAX MAP 13 27 BIRCH ROAD, NORTH HAMPTON 03862
DEED REFERENCE: RCRD 2932-1430
LOT 22: RICHARD & TWYLA RICHETT
TAX MAP 13 20 ELM ROAD, NORTH HAMPTON 03862
DEED REFERENCE: RCRD 2991-2820
- EXISTING BOUNDARIES SHOWN ARE AS PER RCRD
PLAN #D18981 WITH CORRECTIONS TO CONFORM
WITH PREVIOUS ABUTTING SURVEY (RCRD PLAN
#C10053) AND FIELD LOCATION OF CALLED-FOR
MONUMENTS.
- ZONING CLASS:
IB/R (INDUSTRIAL-BUSINESS-RESIDENTIAL)

APPROVED BY
NORTH HAMPTON PLANNING BOARD
DATE:

Approved By
North Hampton Planning Board
Date 12/6/93
J. Griffin chr.



MAGNETIC REF. RCRD
PLAN #D18981
(SEE NOTE 2)

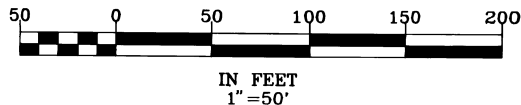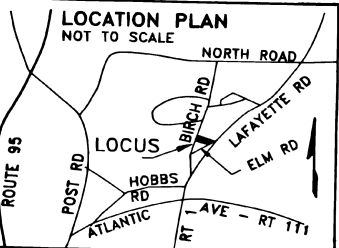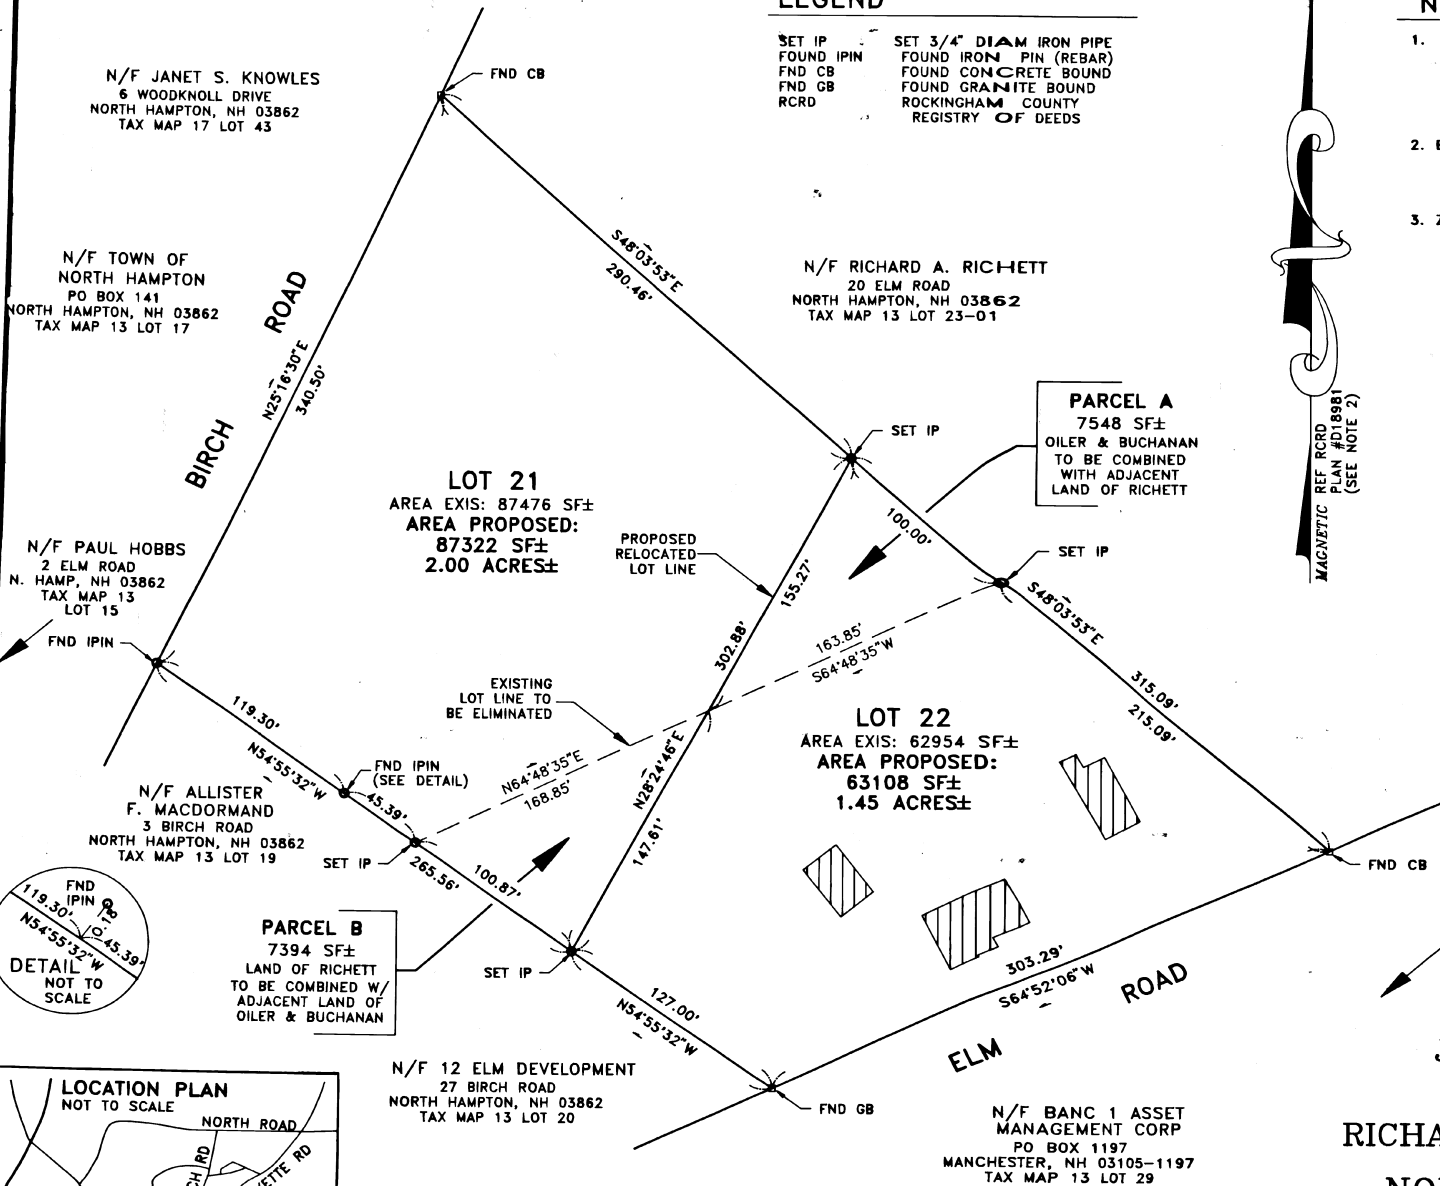

C-22604